

2700 Locust St.
St. Louis, MO 63013



FOR LEASE

\$2600/MO +
Utilities

- Short Term Lease (9-12 Months)
- Approx. 5,600 SF
- Near the Jefferson Connector Development




TOWER
REAL ESTATE GROUP




Jassen Johnson
jassen@risetothelocation.com
314.614.6181

RISEOTHELOCATION.com

1425 S. 18th Street | St. Louis | MO 63104 | 314.771.5335

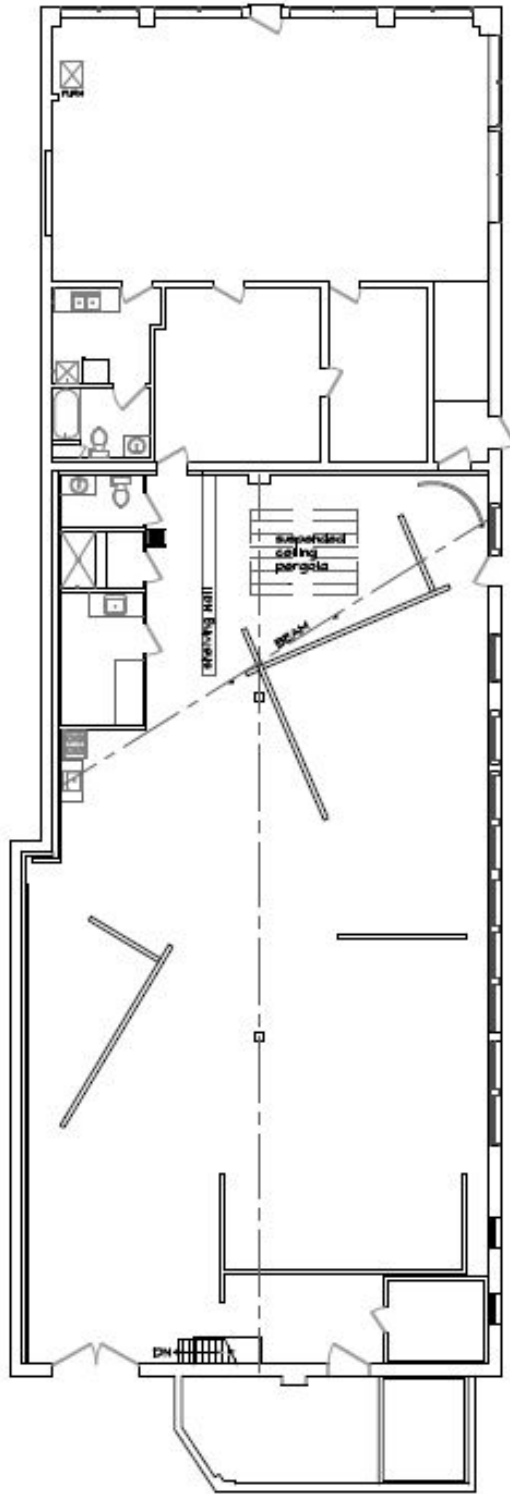

1
A1
MEZZANINE PLAN
SCALE: 1/8" = 1'-0"
NORTH

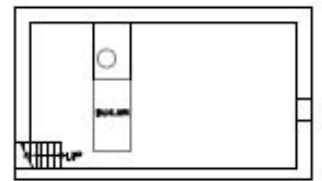

1
A1
BASEMENT PLAN
SCALE: 1/8" = 1'-0"

2
A1
FIRST FLOOR PLAN
SCALE: 1/8" = 1'-0"
NORTH